

November 3, 2022

MIDDLETON ASSOCIATES INCORPORATED
1702 W. COLLEGE AVE., SUITE E
NORMAL, IL 61761-2793
309/452-1271 FAX 309/454-8049

ADDENDUM NUMBER 1
TO THE DRAWINGS AND SPECIFICATIONS

PROJECT: Lincoln Central Elementary School Bore Field

FOR: Lincoln Elementary School District No. 27
304 8th Street
Lincoln, IL 62656

A/E PROJECT NO: 25821422A

ISSUE DATE: October 25, 2022

BID OPENING: Thursday, November 17, 2022, 2:00 p.m. prevailing time
304 8th Street, Lincoln, IL 62656


THIS ADDENDUM DOES NOT CHANGE THE BID DATE OR BID TIME.

Upon receipt of this ADDENDUM, insert same into the documents, which were issued to you. Hereafter, said ADDENDUM shall be as much a part of the said documents as though originally set forth therein. THIS ADDENDUM DOES NOT CHANGE THE BID DATE.

1. TO THE SPECIFICATIONS; Section 01 0100, Project Summary: Paragraph 1.1.B: To clarify this paragraph, a site plan showing the location of the present Central Elementary and the previous Elementary building built in 1887 and demolished in 2004 is attached. The demolition was not part of the new building construction and documentation of the demolition extent is not fully known. Persons who were interested in the demolition process 19 years ago indicate that it was intended to be a complete removal of existing footings, foundation walls, basement floor slab, and building utilities.

Attachment: Site Plan

END ADDENDUM NO. 1

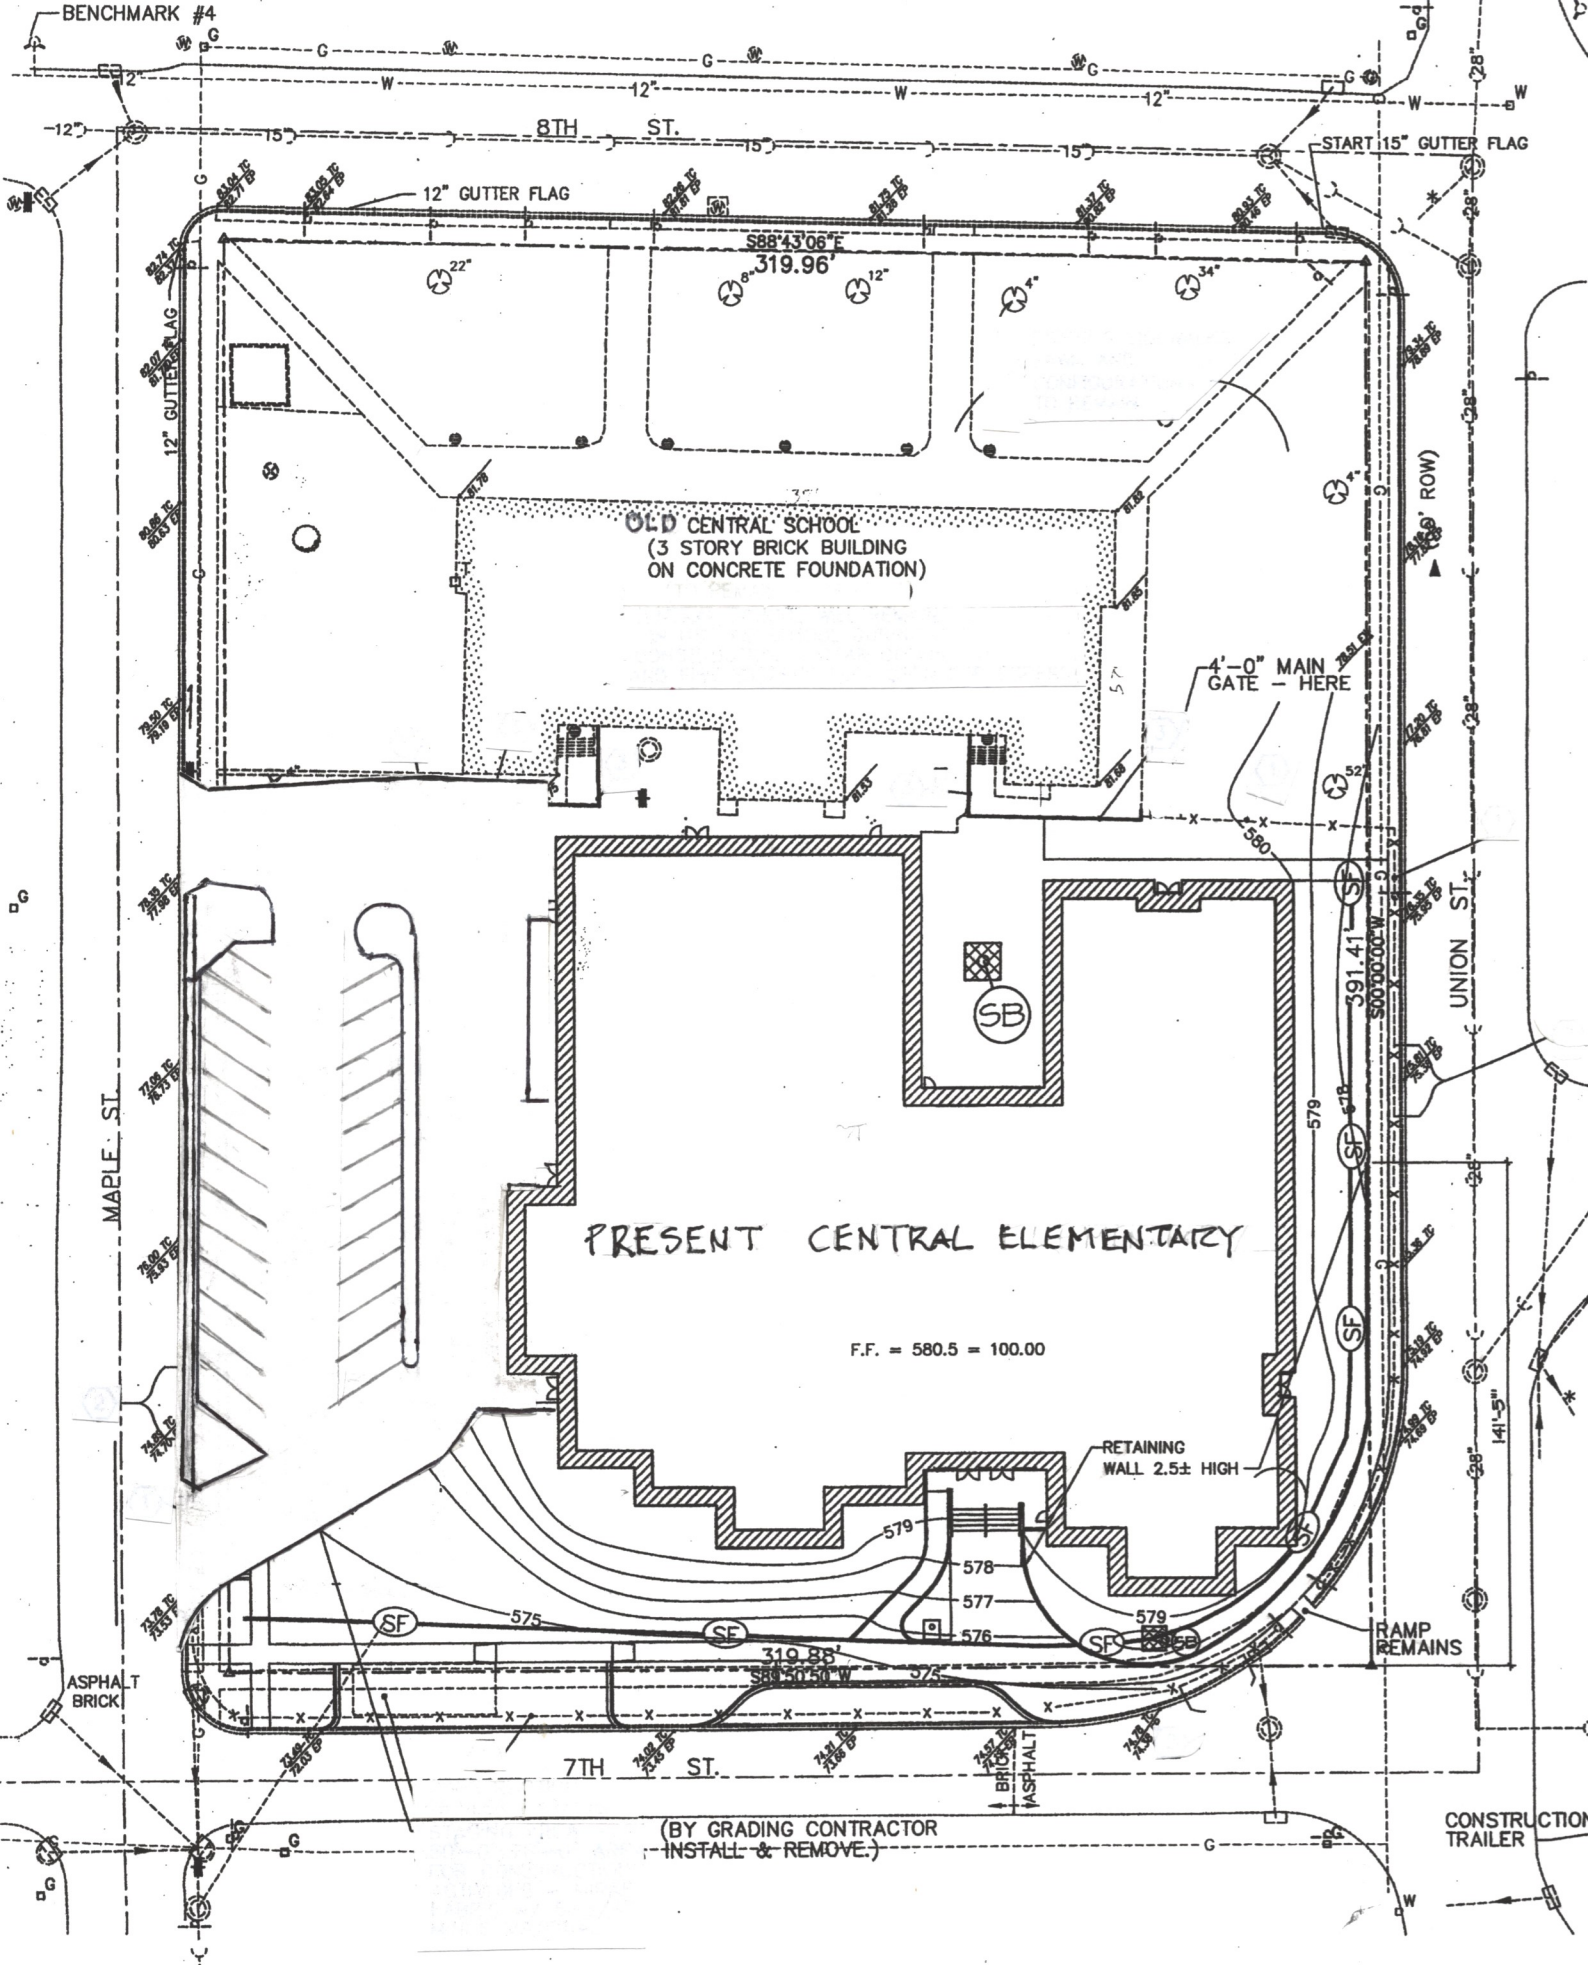

SITE IMPACT PLAN
SCALE: 1" = 40'

