

NOTE:
J.U.L.I.E WAS NOT CALLED UNDERGROUND
UTILITIES NOT SHOWN



DEMO PLAN

SCALE: 1" = 20'
1993 Parkside JRHS Bus Lane SouthWest.dwg



PROJECT NO. 19932213	ISSUE DATE JULY 23, 2018	SHEET D-1.0	OF 2	SHEETS
-------------------------	-----------------------------	----------------	---------	--------

PARKSIDE JR. H.S. BUS LANE SW
PARKSIDE JR. H.S. - 101 N. Parkside Road - Normal, IL 61761

MIDDLETON ASSOCIATES INC ARCHITECTS
1702 W. College Ave.
Suite E
Normal, IL 61761-2793
P: 309.452.1271
F: 309.454.8049
middletonassociates.net

THE CONTRACTOR SHALL VERIFY CONDITIONS & DIMENSIONS ON THE JOB. INFORMATION SHOWN ON ANY PART OF THE DRAWINGS SHALL APPLY TO SIMILAR CONDITIONS AT OTHER LOCATIONS IN THE WORK UNLESS SET FORTH OTHERWISE

REVISIONS		REMARKS
NO.	DATE	


I HEREBY CERTIFY THAT THE PLANS AND SPECIFICATIONS DATED JULY 23, 2018 - AT PARKSIDE JUNIOR HIGH SCHOOL BUS LANE SW, AT 101 N. PARKSIDE ROAD, NORMAL, IL 61761 FOR MCLEAN COUNTY UNIT SCHOOL DISTRICT NO. 5, UNIT DISTRICT OFFICE 1809 W. HOVEY AVE., NORMAL, ILLINOIS 61761-4339 WERE PREPARED WITH MY SUPERVISION USING INTERNATIONAL BUILDING CODE 2009 & ILLINOIS ADMINISTRATIVE CODE 185 AND TO THE BEST OF MY KNOWLEDGE, COMPLY WITH THE HEALTH/LIFE SAFETY CODE AS PREPARED AND PROVIDED BY THE STATE OF ILLINOIS BOARD OF EDUCATION. I HAVE PREPARED, OR CAUSED TO BE PREPARED UNDER MY DIRECT SUPERVISION, THE ATTACHED PLANS AND SPECIFICATIONS AND STATE THAT TO THE BEST OF MY KNOWLEDGE AND BELIEF AND TO THE EXTENT OF MY CONTRACTUAL OBLIGATION, THEY COMPLY WITH THE ENVIRONMENTAL BARRIERS ACT (ILL. REV. STAT. 1985, CH. III-1/2, PARS. 3711 ET. SEQ. AS AMENDED) AND THE ILLINOIS ACCESSIBILITY CODE, 71 ILLINOIS ADMINISTRATIVE CODE 400.

Randall Middleton


RANDALL MIDDLETON 001-007938
MIDDLETON ASSOCIATES INCORPORATED

SHEET	DESCRIPTION
D-1.0	DEMO PLAN
C-1.0	SITE PLAN

EXPIRES: 30 NOVEMBER, 2018

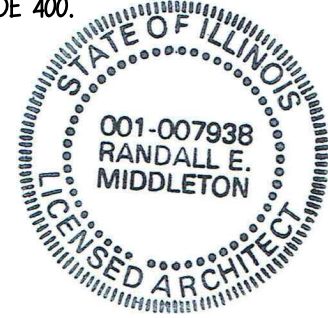

PROJECT NOTE: ALL NEW MATERIALS EMPLOYED IN THE WORK SHALL BE ASBESTOS FREE AND PCB FREE. CONTRACTOR SHALL SUBMIT CERTIFICATION OF SUSPECT ITEMS UPON REQUEST, AND FOR THE OVERALL PROJECT AT THE CONCLUSION OF THE WORK.

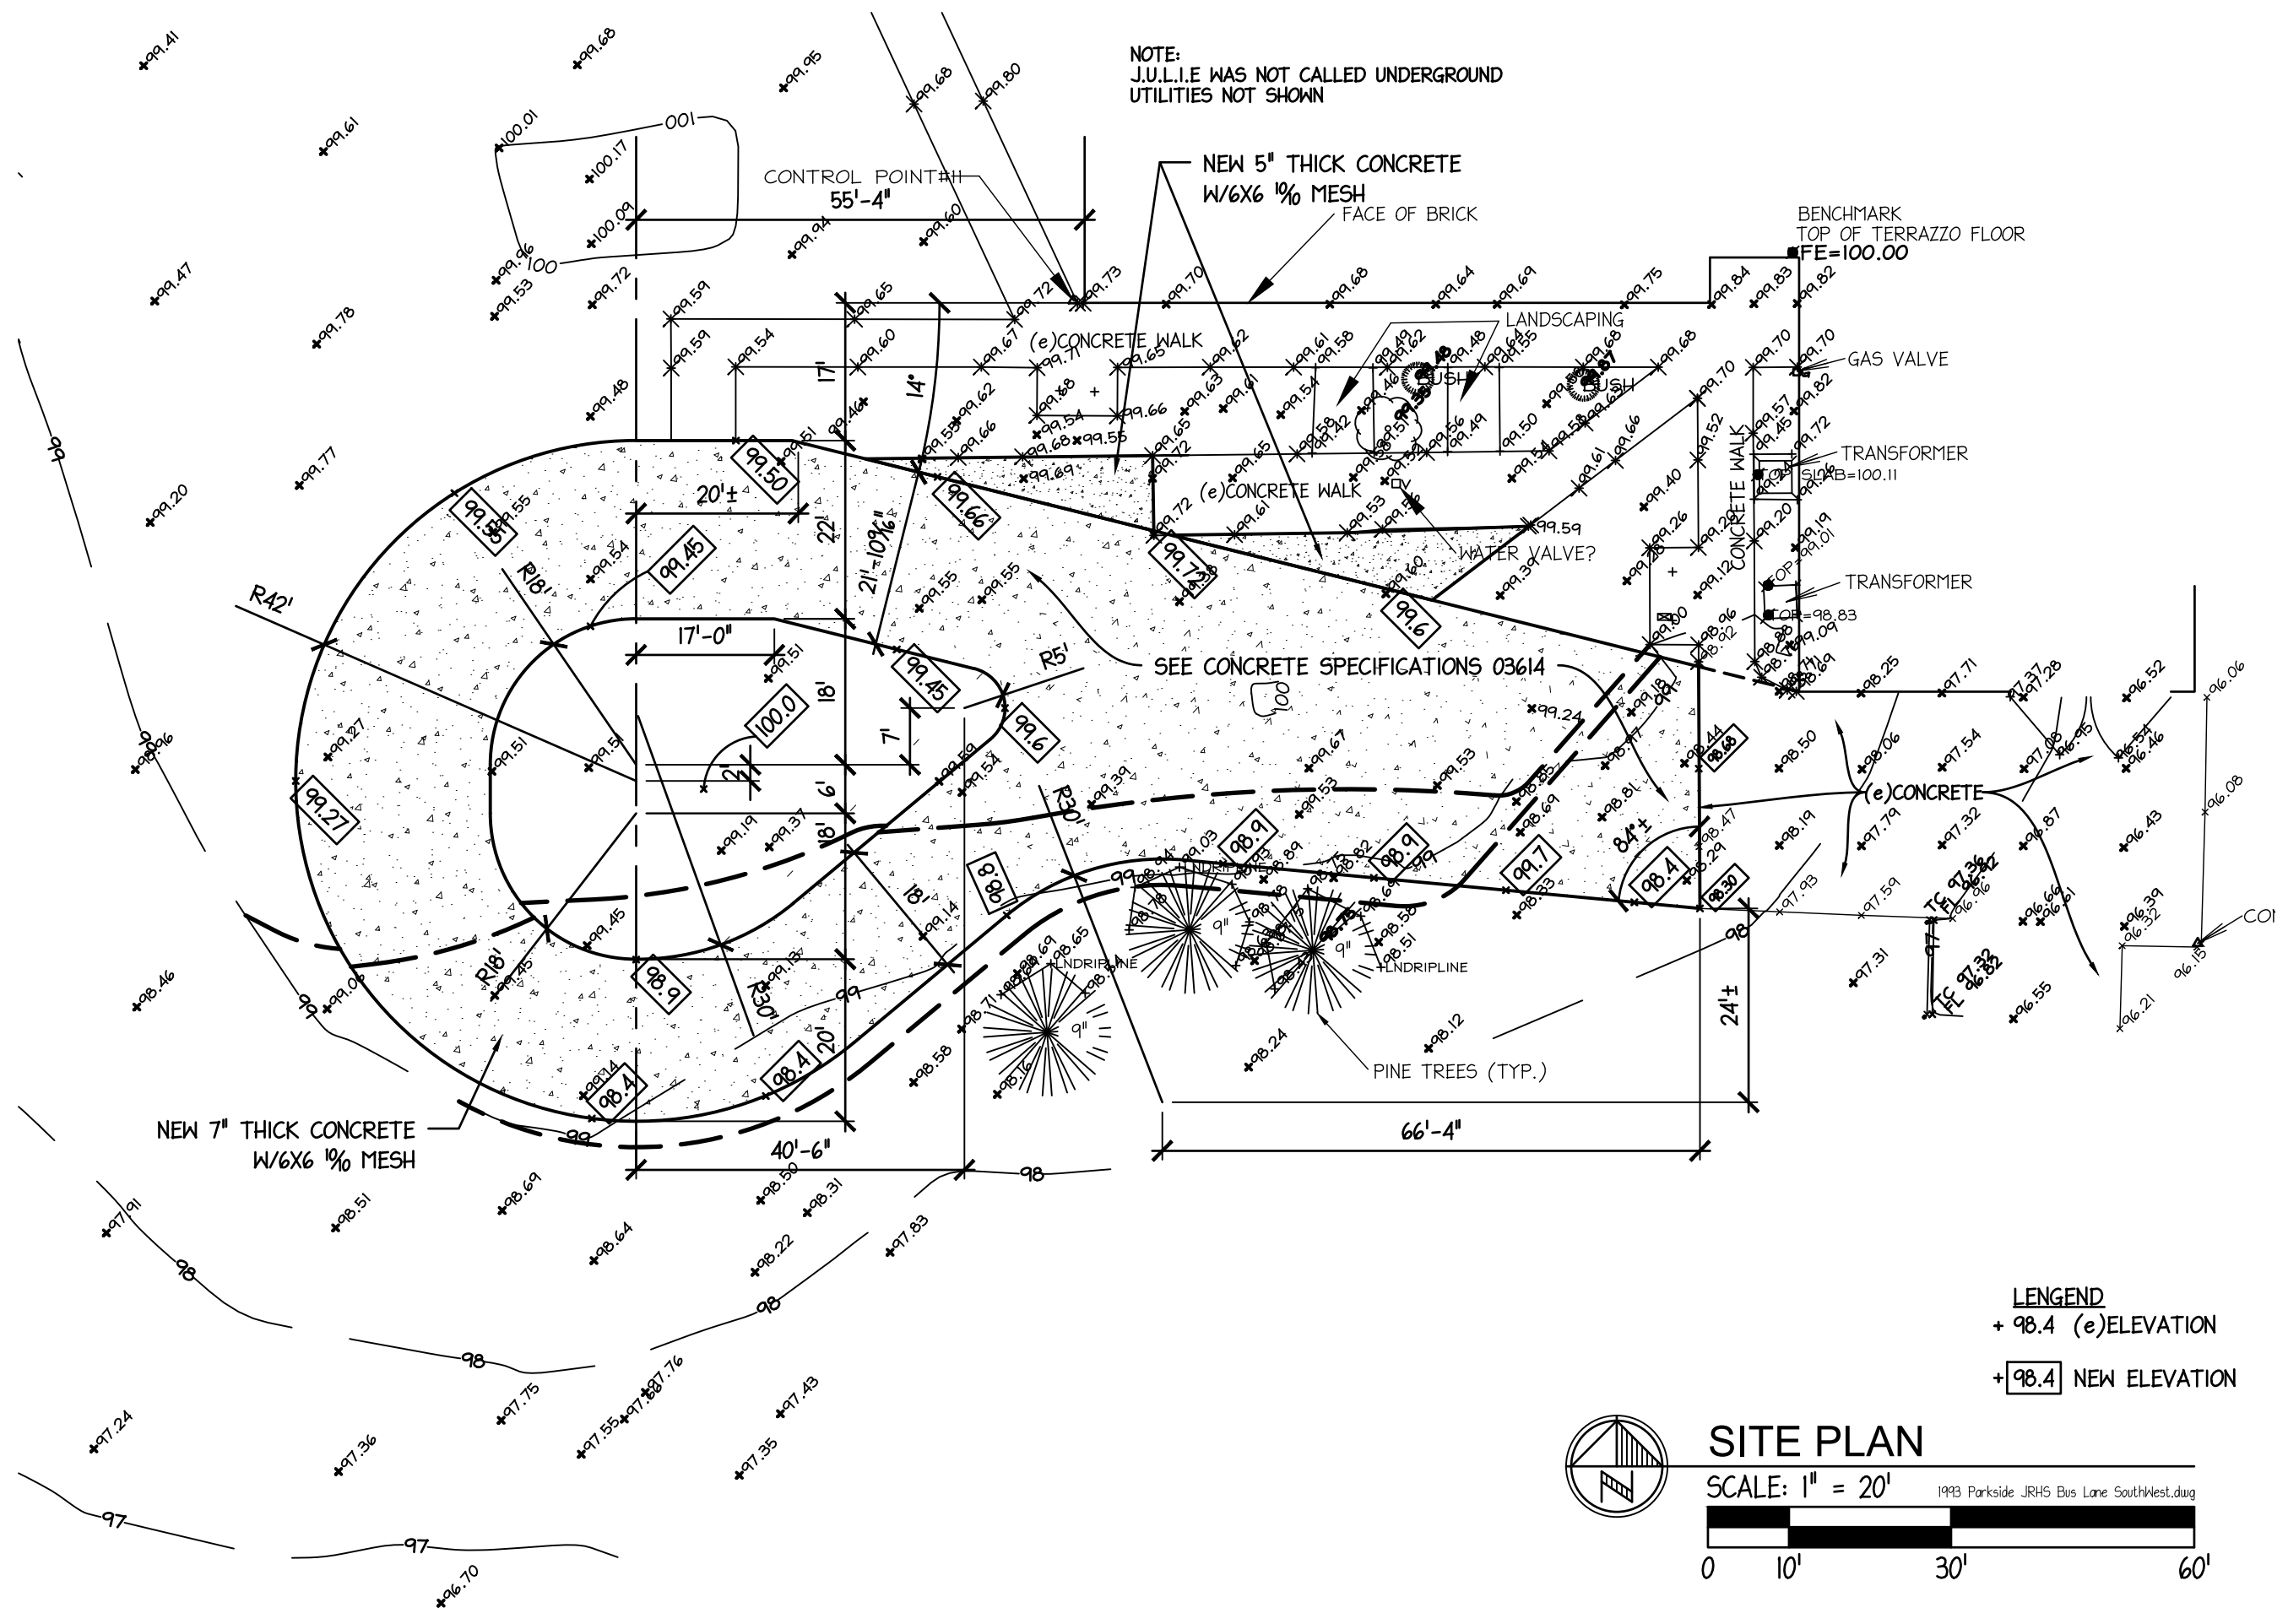

NOTE:
J.U.L.I.E WAS NOT CALLED UNDERGROUND
UTILITIES NOT SHOWN

NEW 5" THICK CONCRETE
W/6X6 1% MESH
FACE OF BRICK

BENCHMARK
TOP OF TERRAZZO FLOOR
FE=100.00


SEE CONCRETE SPECIFICATIONS 03614

LEGEND
+ 98.4 (e) ELEVATION
+ 98.4 NEW ELEVATION



SITE PLAN

SCALE: 1" = 20' 1993 Parkside JRHS Bus Lane SouthWest.dwg

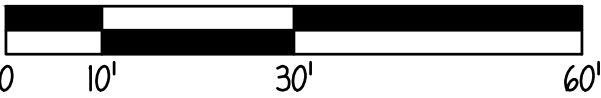

PROJECT NO. 19932213	ISSUE DATE JULY 23, 2018	SHEET C-1.0	OF 2 SHEETS
-------------------------	-----------------------------	----------------	-------------

PARKSIDE JR. H.S. BUS LANE SW
PARKSIDE JR. H.S. - 101 N. Parkside Road - Normal, IL 61761

MIDDLETON ASSOCIATES, INC ARCHITECTS
1702 W. College Ave.
Suite E
Normal, IL 61761-2793
P: 309.452.1271
F: 309.454.8049
middletonassociates.net

THE CONTRACTOR SHALL VERIFY CONDITIONS & DIMENSIONS ON THE JOB. INFORMATION SHOWN ON ANY PART OF THE DRAWINGS SHALL APPLY TO SIMILAR CONDITIONS AT OTHER LOCATIONS IN THE WORK UNLESS SET FORTH OTHERWISE

NO.	DATE	REVISIONS	REMARKS