

March 1, 2018

*MIDDLETON ASSOCIATES INCORPORATED
1702 W. COLLEGE AVE., SUITE E
NORMAL, IL 61761-2793
309/452-1271 FAX 309/4654-8049*

ADDENDUM NUMBER 1
TO THE DRAWINGS AND SPECIFICATIONS

PROJECT: Towanda Elementary School 2018 Reroof

FOR: McLean Co. Unit District No. 5
1809 W. Hovey Ave.
Normal, IL 61761

A/E PROJECT NO: 23092117

ISSUE DATE: February 8, 2018


BID OPENING: **Thursday, March 8, 2018 – 1:30 p.m. – THIS ADDENDUM DOES NOT CHANGE THE BID DATE.**

Upon receipt of this ADDENDUM, insert same into the documents, which were issued to you. Hereafter, said ADDENDUM shall be as much a part of the said documents as though originally set forth therein. Acknowledge receipt of this addendum in space provided on Bid Form. FAILURE TO DO SO MAY SUBJECT THE BIDDER TO DISQUALIFICATION.

1. TO THE SPECIFICATIONS: Section 07530 EPDM ROOFING paragraph 1.9.B.2.e: Delete reference to “90 mph”. Insert “70 m.p.h.”. Also delete the word “hail.”
2. TO THE DRAWINGS: Add Sheet R-3 (attached). This drawing shows the paver layout. This drawing shows the roof cuts that were documented.
3. TO THE DRAWINGS: Sheet R-1: The flue toward the southeast edge of 1990 addition is shown to be replaced (detail 5/R-1). This flue is to be removed above and below roof. Below the roof there is about 24” of the flue hanging in place not connected. Remove the flue and roof over.
4. TO THE DRAWINGS: Sheet R-1: The flue near the Gym wall and labeled Detail 6/R-1 shall be replaced (Detail 5/R-1). This flue is about 10’ high now and must be reinstalled at same height and supported as existing.
5. TO THE SPECIFICATIONS: Section 07600 paragraph 2.1.L.: Delete reference to Gutter .032. The Gutter shall be .040.

Attachment: Roof Plan Addendum 1 – Sheet R-3

END ADDENDUM NO. 1

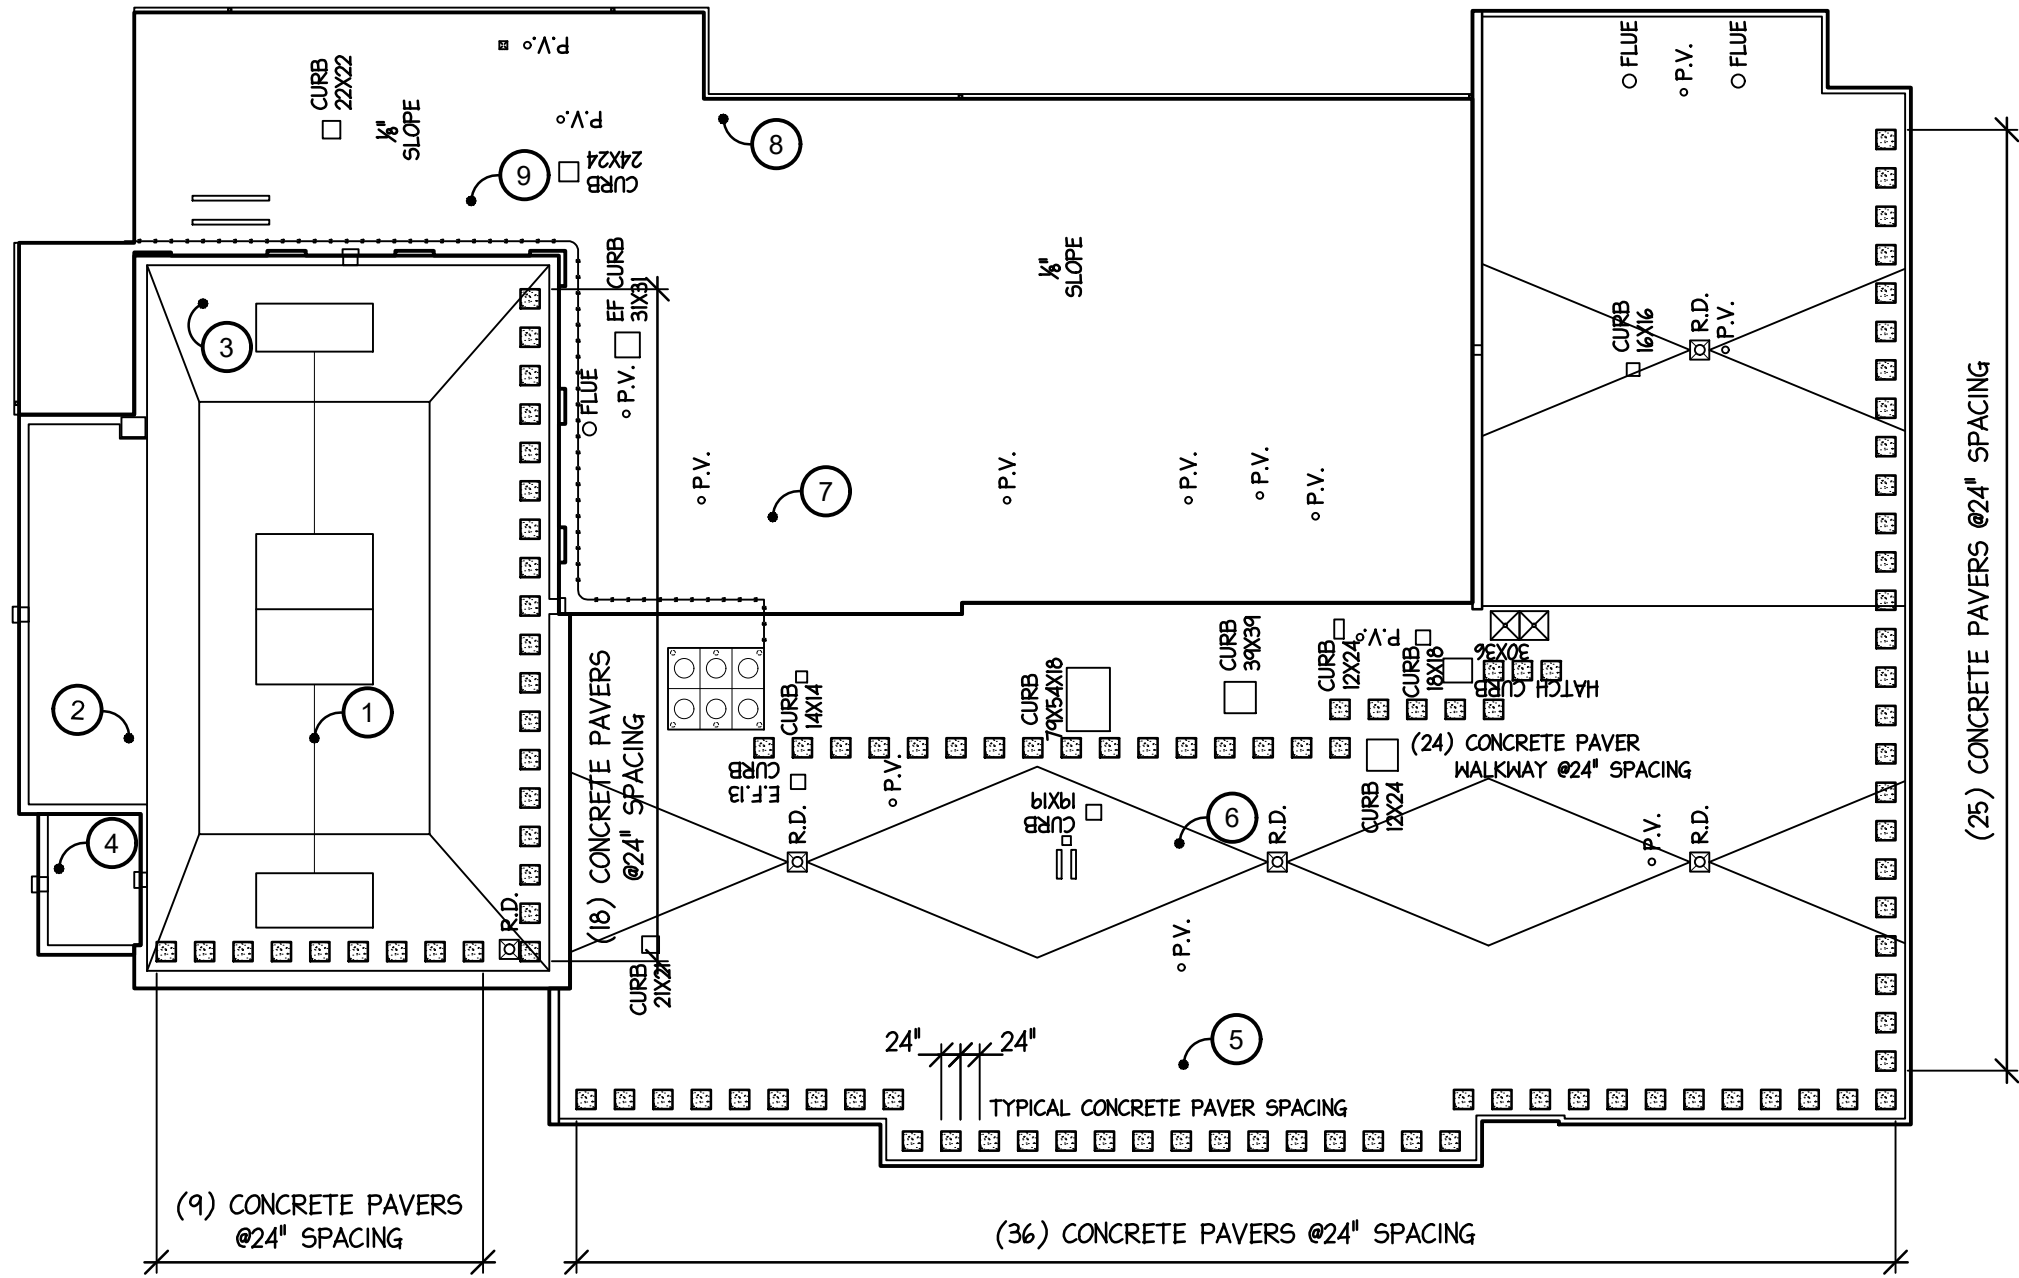

ROOF CUTS (TOWANDA)	
MARK	DESCRIPTION
1	GYP DECK, VAPOR MOP, 1/2" ISO, 60MIL EPDM
2	GYP DECK, VAPOR MOP, 1/2" ISO, 60MIL EPDM
3	GYP DECK, VAPOR MOP, 1/2" ISO, 60MIL EPDM
4	GYP DECK, VAPOR MOP, 1/2" ISO, 60MIL EPDM
5	METAL DECK, 1" PERLITE, 3" ISO, 60MIL EPDM
6	METAL DECK, 1" PERLITE, 3" ISO, 60MIL EPDM
7	GYP DECK, VAPOR MOP, 1/2" ISO, 60MIL EPDM
8	GYP DECK, VAPOR MOP, 1/2" ISO, 60MIL EPDM
9	GYP DECK, 3/4" FIBER GLASS, VAPOR MOP, 1/2" ISO, 60MIL EPDM


■ (112) 24X24 CONCRETE PAVERS



ROOF PLAN ADDENDUM 1

SCALE: 1" = 20'

2309_R3_ADD1.dwg

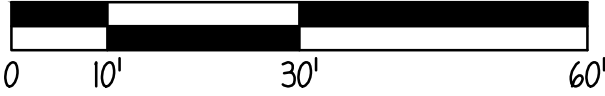

PROJECT NO. 23092117		MCUD5 2018 REROOF							
ISSUE DATE FEBRUARY 28, 2018		TOWANDA ELEMENTARY SCHOOL - 304 South East Street, Towanda, IL 61776							
SHEET R-3		MIDDLETON ASSOCIATES · INC ARCHITECTS 1702 W. College Ave. Suite E Normal, IL 61761-2793 P: 309.452.1271 F: 309.454.8049 middletonassociates.net							
OF 1 SHEETS		REVISIONS <table border="1"> <thead> <tr> <th>NO.</th> <th>DATE</th> <th>REMARKS</th> </tr> </thead> <tbody> <tr> <td>1</td> <td>02/28/2018</td> <td>ADDENDUM 1</td> </tr> </tbody> </table>		NO.	DATE	REMARKS	1	02/28/2018	ADDENDUM 1
NO.	DATE	REMARKS							
1	02/28/2018	ADDENDUM 1							

THE CONTRACTOR SHALL VERIFY CONDITIONS & DIMENSIONS ON THE JOB. INFORMATION SHOWN ON ANY PART OF THE DRAWINGS SHALL APPLY TO SIMILAR CONDITIONS AT OTHER LOCATIONS IN THE WORK UNLESS SET FORTH OTHERWISE