


**ADDENDUM #1 ITEM 3
ORIGINAL BUILDING PLAN**

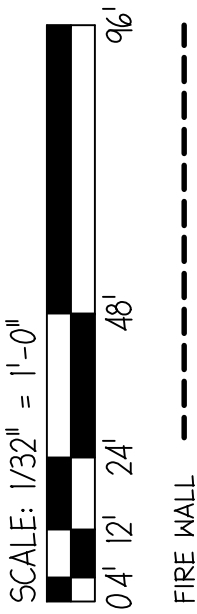


REVISIONS	
NO.	REMARKS
1	10/25/2016 ADDENDUM 1

GROUND SOURCE HEATING SYSTEM
Parkside Jr HS - 101 N. Parkside Road, Normal, IL 61761


MIDDLETON ASSOCIATES, INC ARCHITECTS
1702 W. College Ave.
Suite E
Normal, IL 61761-2793
P: 309.452.1271
F: 309.454.8049
middletonassociates.net

PROJECT NO. 21522215
ISSUE DATE OCTOBER 24, 2016
SHEET **A-1.4**
OF 2 SHEETS

THE CONTRACTOR SHALL VERIFY CONDITIONS & DIMENSIONS ON THE JOB. INFORMATION SHOWN ON ANY PART OF THE DRAWINGS SHALL APPLY TO SIMILAR CONDITIONS AT OTHER LOCATIONS IN THE WORK UNLESS SET FORTH OTHERWISE

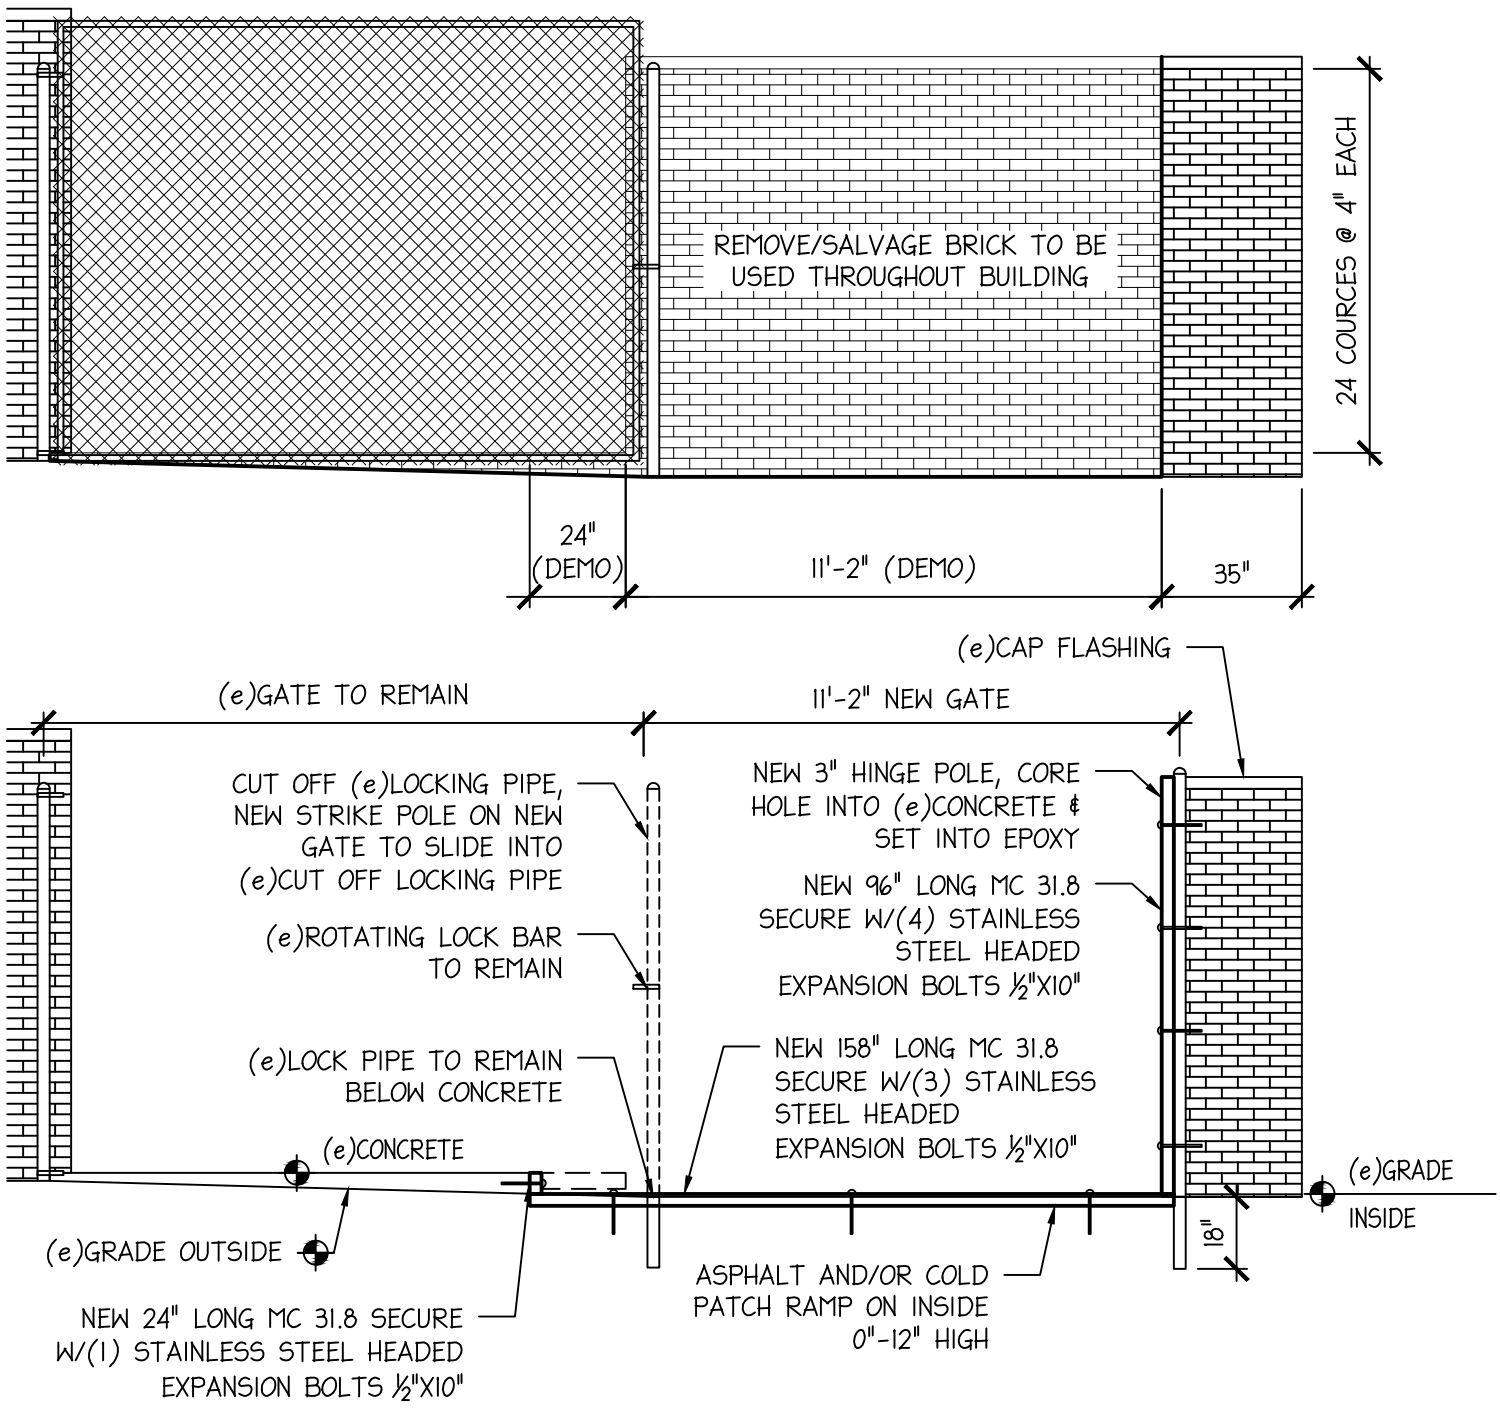

**ADDENDUM #1 ITEM 4
NEW GATE DETAIL**
SCALE: 1/4" = 1'-0"
WALL.dwg

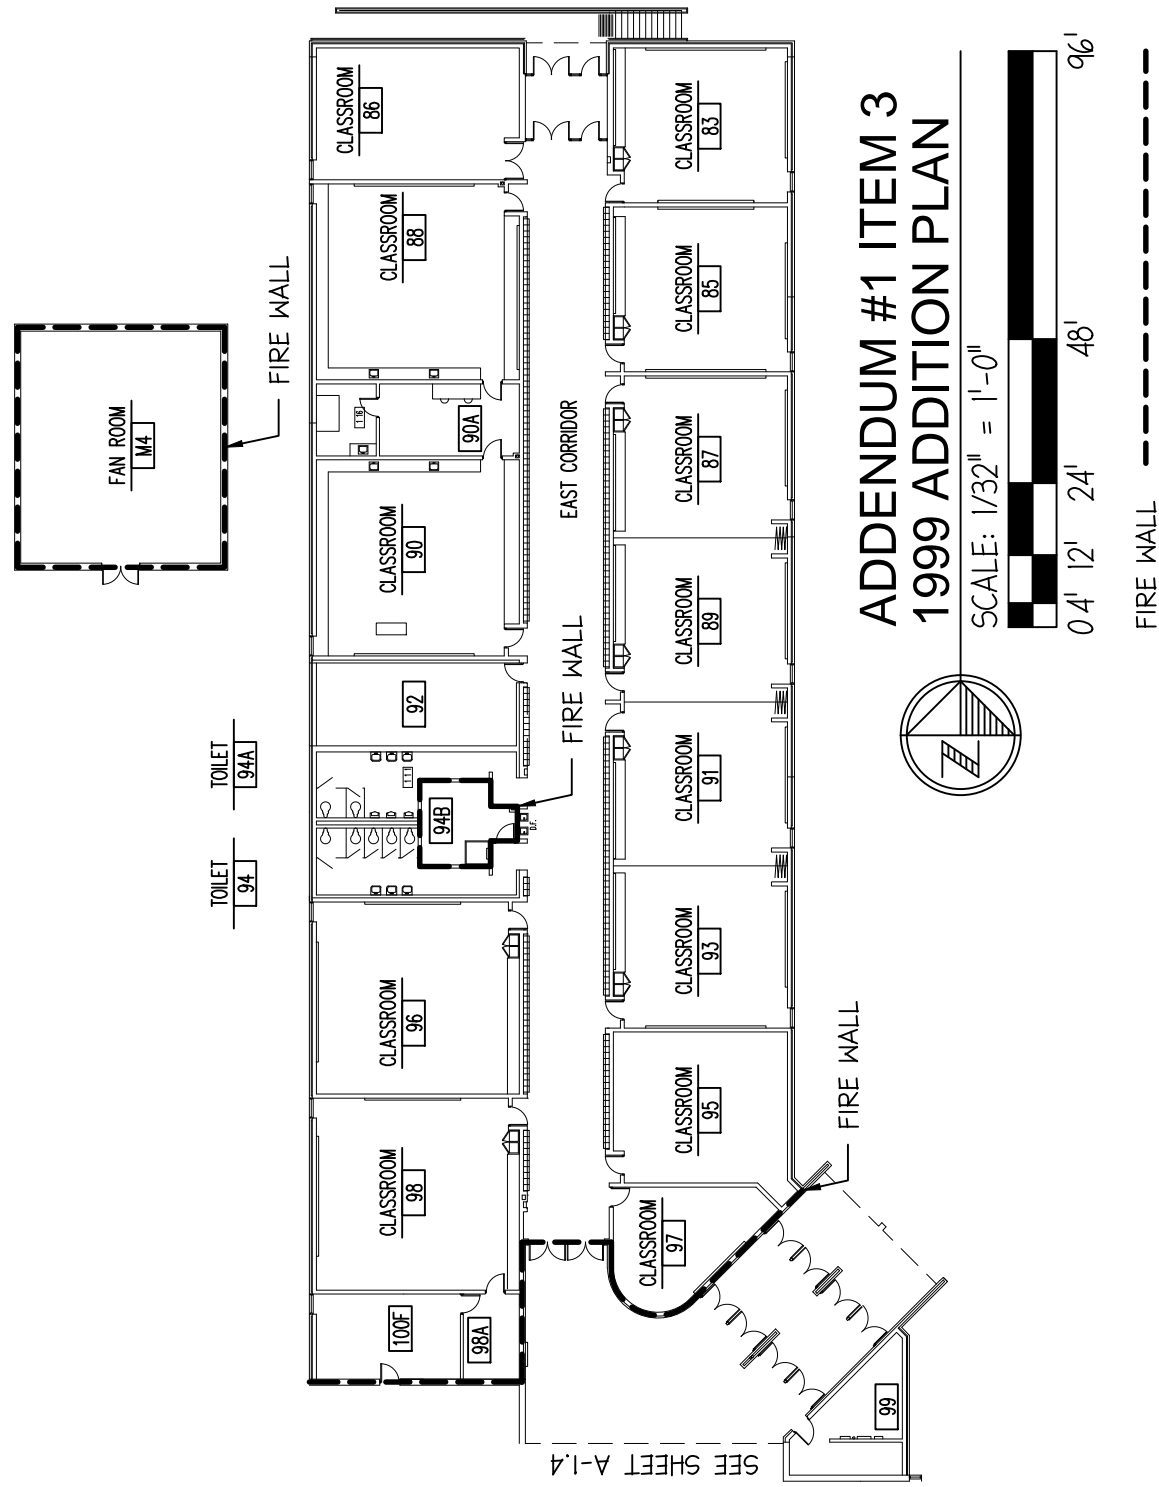

**ADDENDUM #1 ITEM 3
1999 ADDITION PLAN**
SCALE: 1/32" = 1'-0"

PROJECT NO. 21522215		ISSUE DATE OCTOBER 24, 2016		SHEET A-1.5		OF 2 SHEETS	
GROUND SOURCE HEATING SYSTEM				Parkside Jr HS - 101 N. Parkside Road, Normal, IL 61761			
MIDDLETON ASSOCIATES • INC ARCHITECTS				1702 W. College Ave. Suite E Normal, IL 61761-2793 P: 309.452.1271 F: 309.454.8049 middletonassociates.net			
THE CONTRACTOR SHALL VERIFY CONDITIONS & DIMENSIONS ON THE JOB. INFORMATION SHOWN ON ANY PART OF THE DRAWINGS SHALL APPLY TO SIMILAR CONDITIONS AT OTHER LOCATIONS IN THE WORK UNLESS SET FORTH OTHERWISE							
NO.	DATE	REVISIONS	REMARKS				
1	10/25/2016	ADDENDUM 1					

