



REVISIONS		PARKING LOT & DRIVEWAY REPAIRS		PROJECT NO. 24732319
NO.	DATE	REMARKS	Mclean County Unit District No.5 NCWHS - 501 N. Parkside Road, Normal, IL 61761	ISSUE DATE MARCH 3, 2020
			MIDDLETON ASSOCIATES • INC ARCHITECTS 1702 W. College Ave. Suite E Normal, IL 61761-2793 p: 309.452.1271 f: 309.454.8049 middletonassociates.net	SHEET C-1.0
			THE CONTRACTOR SHALL VERIFY CONDITIONS & DIMENSIONS ON THE JOB. INFORMATION SHOWN ON ANY PART OF THE DRAWINGS SHALL APPLY TO SIMILAR CONDITIONS AT OTHER LOCATIONS IN THE WORK UNLESS SET FORTH OTHERWISE	OF 3 SHEETS

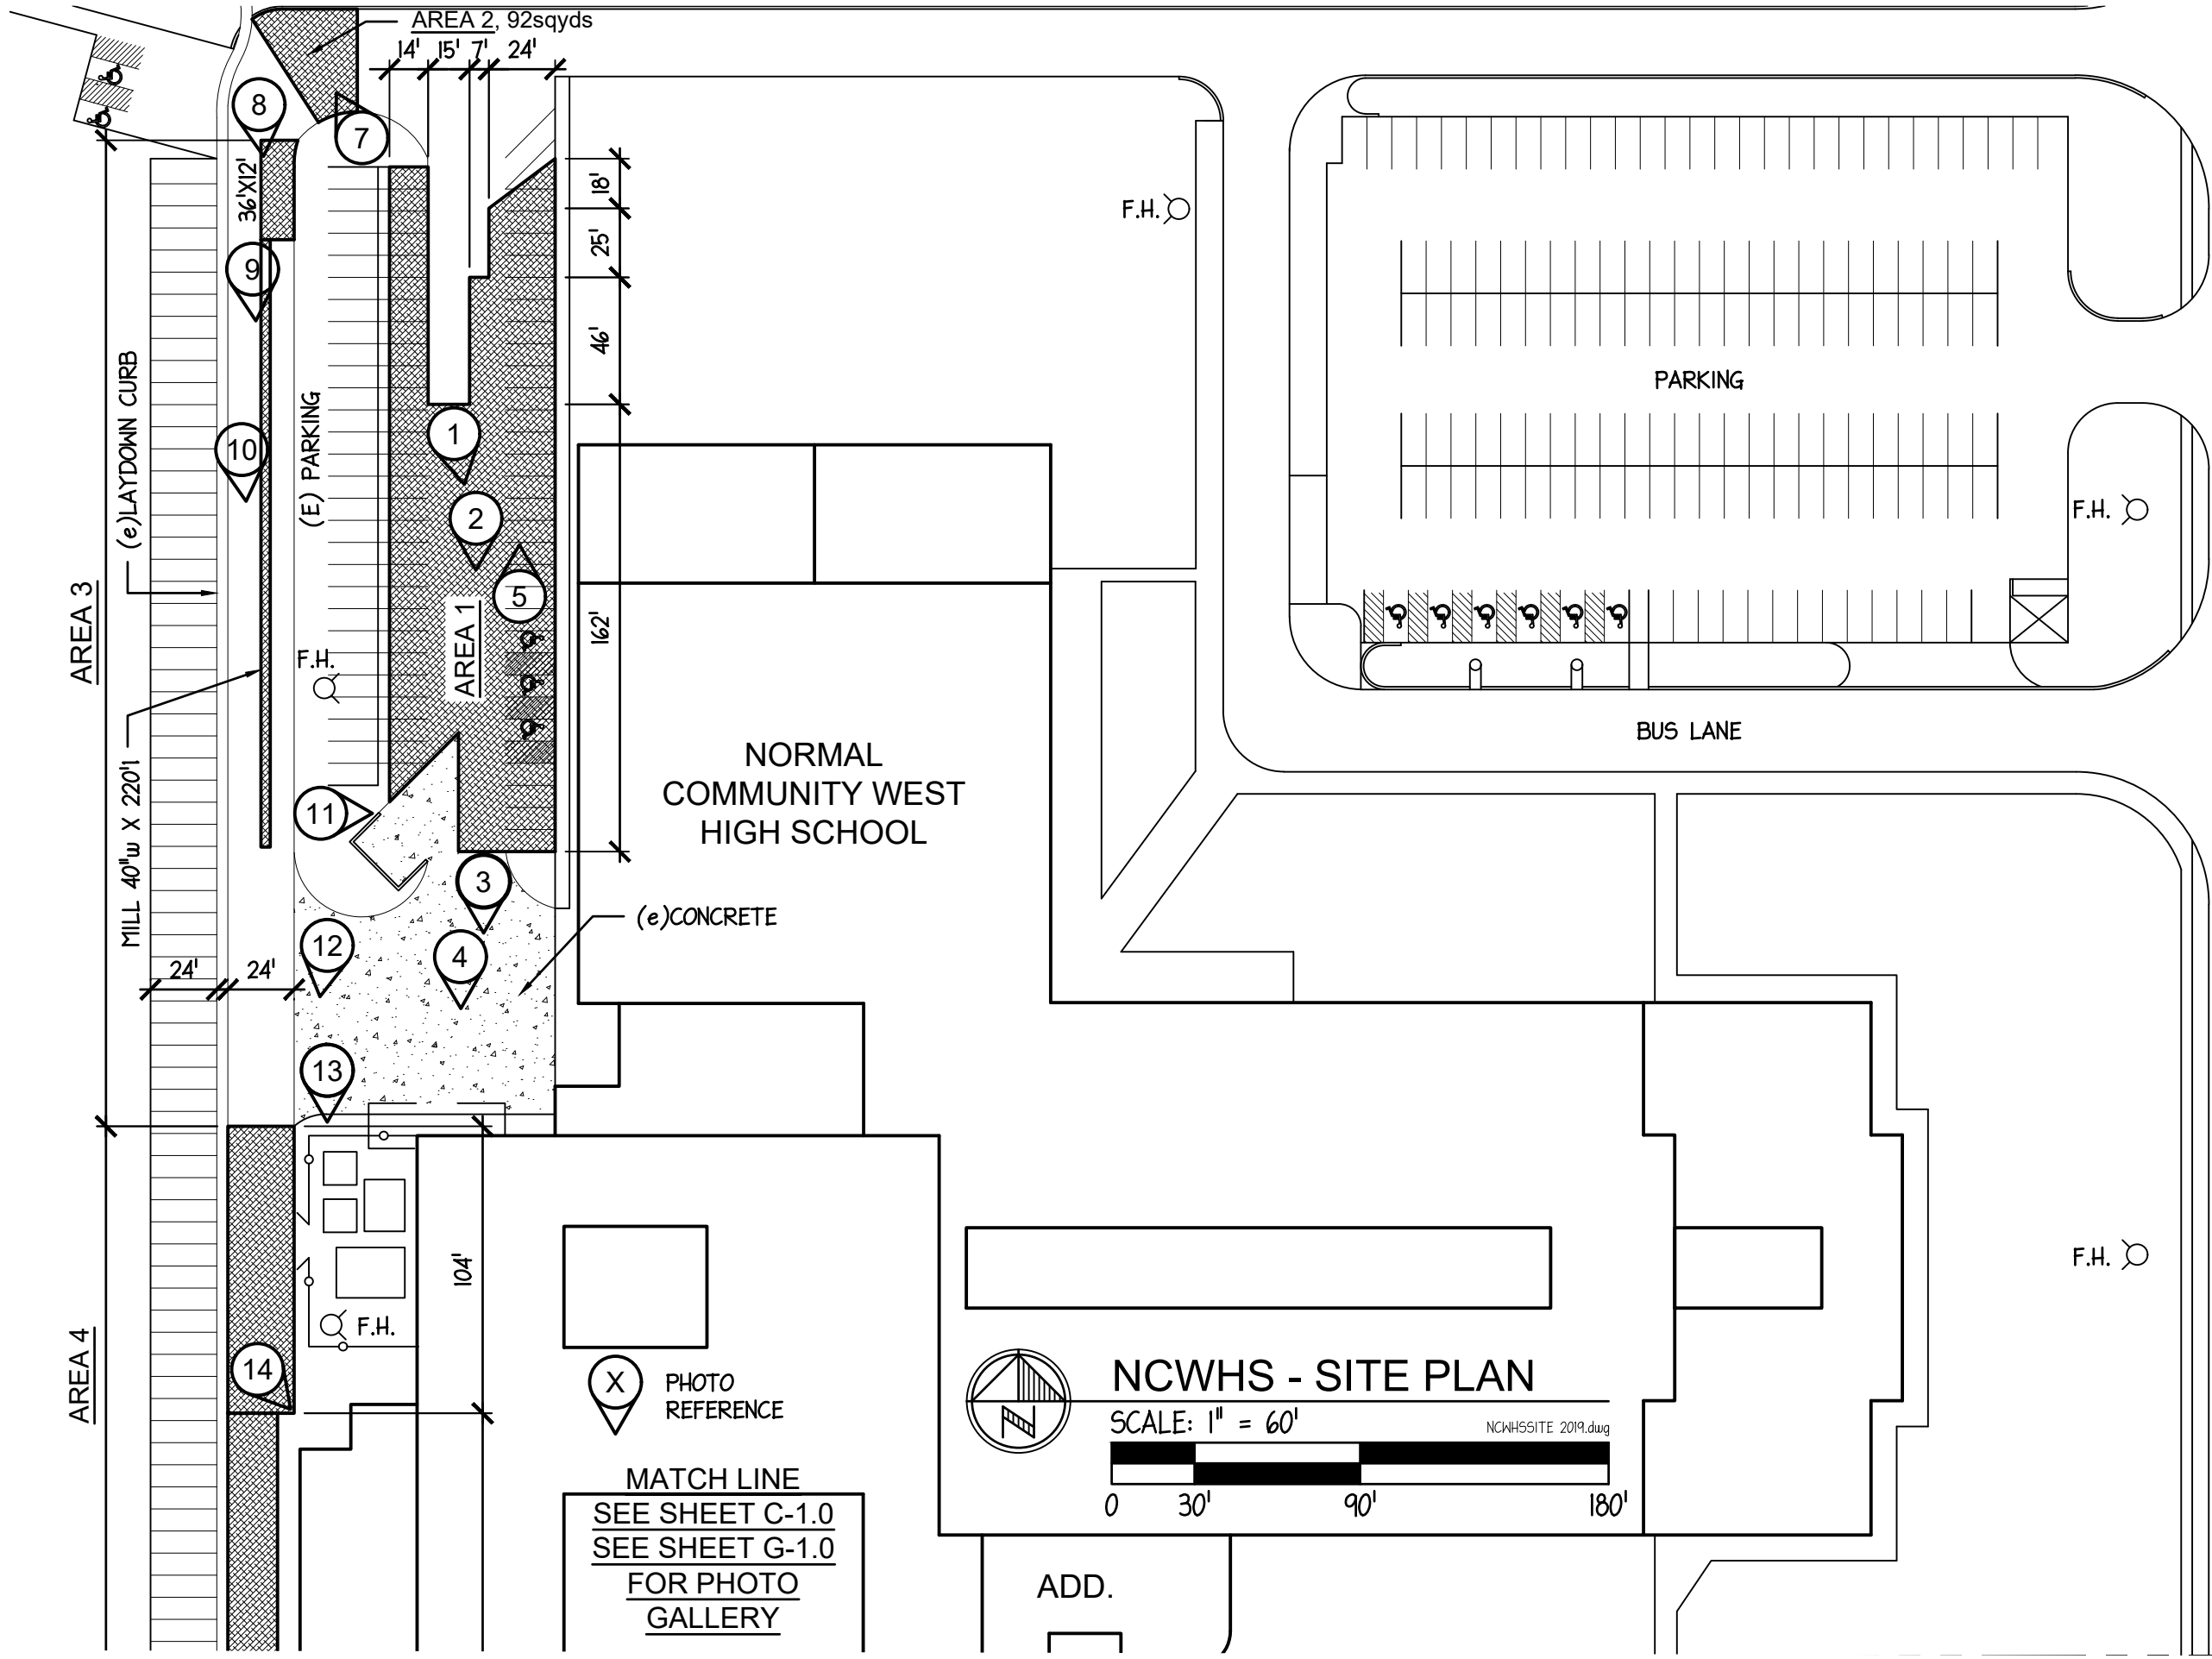

PROJECT NO. 24732319		ISSUE DATE MARCH 3, 2020		SHEET C-1.1		OF 3 SHEETS	
PARKING LOT & DRIVEWAY REPAIRS				McLean County Unit District No.5 NCWHS - 501 N. Parkside Road, Normal, IL 61761			
MIDDLETON ASSOCIATES • INC ARCHITECTS				1702 W. College Ave. Suite E Normal, IL 61761-2793 P: 309.452.1271 F: 309.454.8049 middletonassociates.net			
THE CONTRACTOR SHALL VERIFY CONDITIONS & DIMENSIONS ON THE JOB. INFORMATION SHOWN ON ANY PART OF THE DRAWINGS SHALL APPLY TO SIMILAR CONDITIONS AT OTHER LOCATIONS IN THE WORK UNLESS SET FORTH OTHERWISE							
NO.	DATE	REVISIONS	REMARKS				

NORMAL COMMUNITY WEST HIGH SCHOOL
PARKING AND BUS LANE REPAIR
PHOTO GALLERY

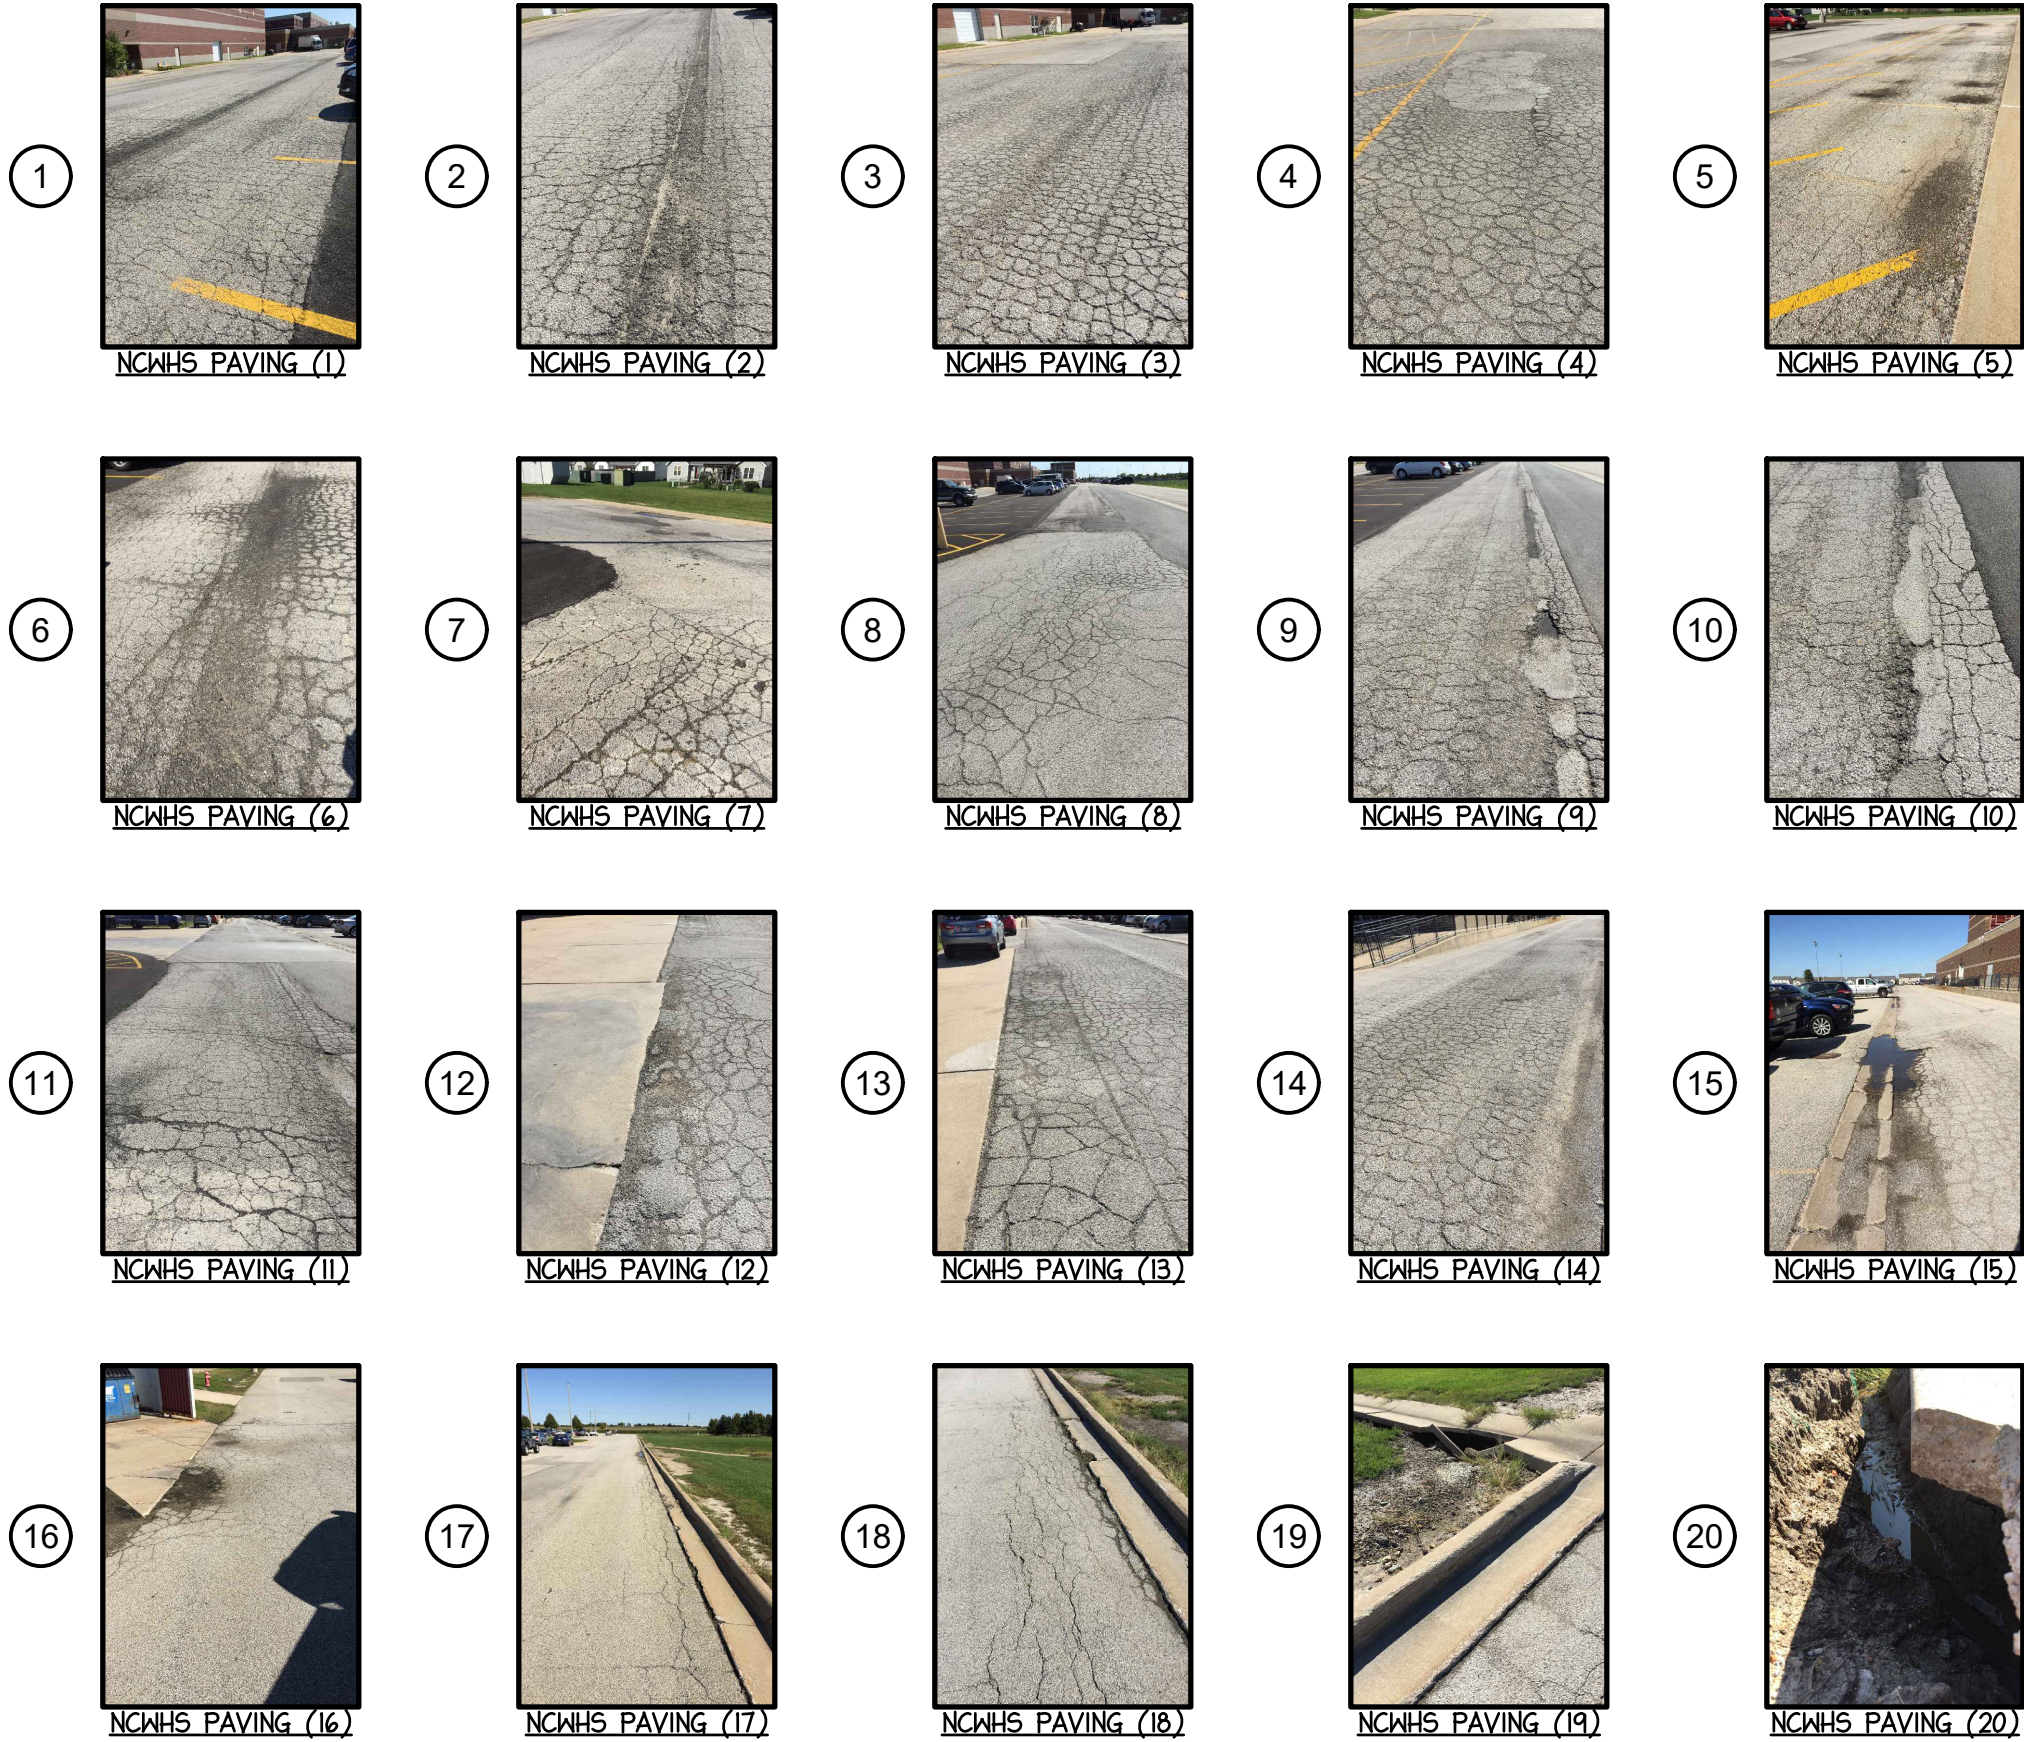

REVISIONS		PARKING LOT & DRIVEWAY REPAIRS		PROJECT NO. 24732319
NO.	DATE	REMARKS	ISSUE DATE MARCH 3, 2020	
			SHEET G-1.0	
			OF 3 SHEETS	
Mclean County Unit District No.5 NCWHS - 501 N. Parkside Road, Normal, IL 61761 MIDDLETON ASSOCIATES • INC ARCHITECTS 1702 W. College Ave. Suite E Normal, IL 61761-2793 P: 309.452.1271 F: 309.454.8049 middletonassociates.net			THE CONTRACTOR SHALL VERIFY CONDITIONS & DIMENSIONS ON THE JOB. INFORMATION SHOWN ON ANY PART OF THE DRAWINGS SHALL APPLY TO SIMILAR CONDITIONS AT OTHER LOCATIONS IN THE WORK UNLESS SET FORTH OTHERWISE	